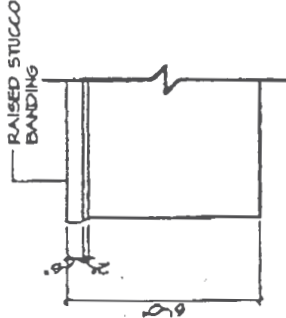
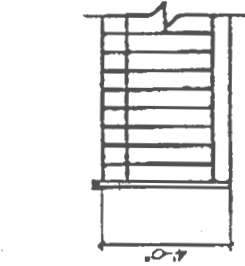
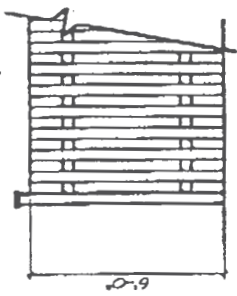
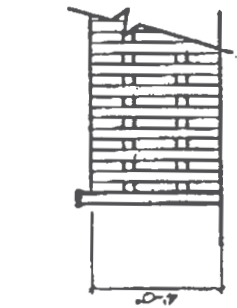
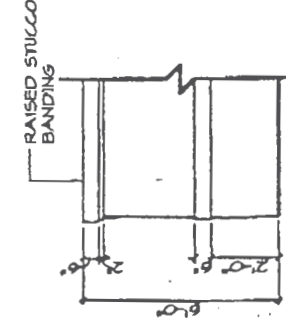
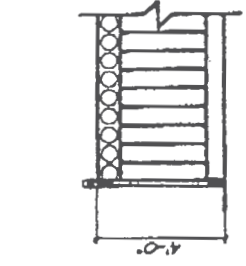

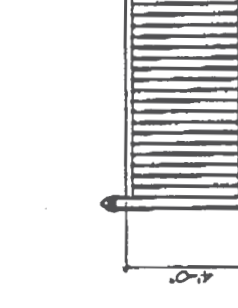


4' SIDE YARD FENCE


PRIVACY FENCE

AMENITY FENCE

MASONRY/ PRIVACY WALL

 <p>RAISED STUCCO BANDING</p>	 <p>4'-0"</p>	 <p>6'-0"</p> <p>SHADOW BOX</p>	 <p>4'-0"</p> <p>SHADOW BOX</p>
 <p>RAISED STUCCO BANDING</p>	 <p>4'-0"</p>	 <p>6'-0"</p> <p>BOARD ON BOARD</p>	 <p>4'-0"</p> <p>BOARD ON BOARD</p>

ATTACHMENT "A" (APPROVED FENCE/WALL TYPES)

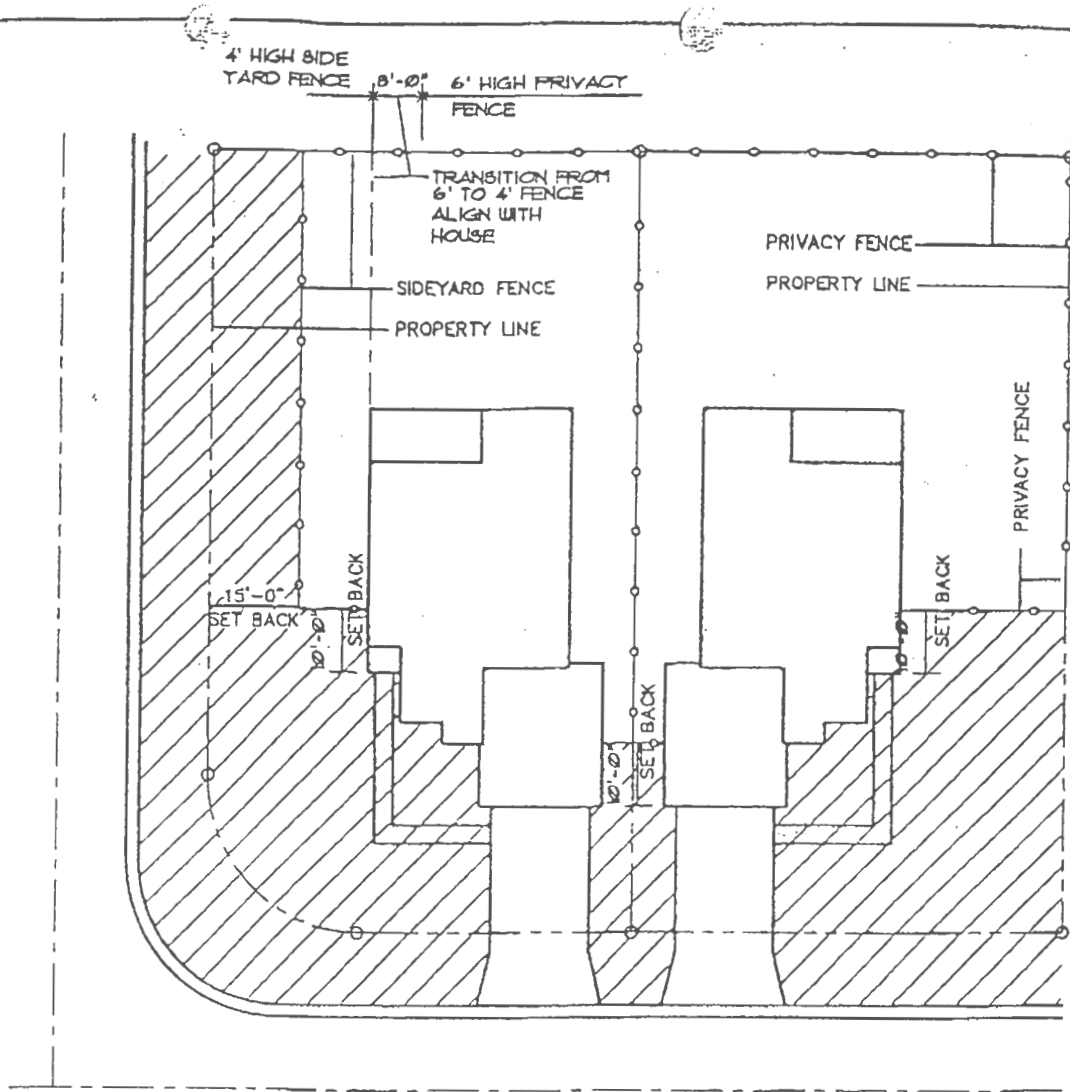


CORNER LOT


BASIC LOT

TYPICAL NON-AMENITY LOTS


ATTACHMENT "B"

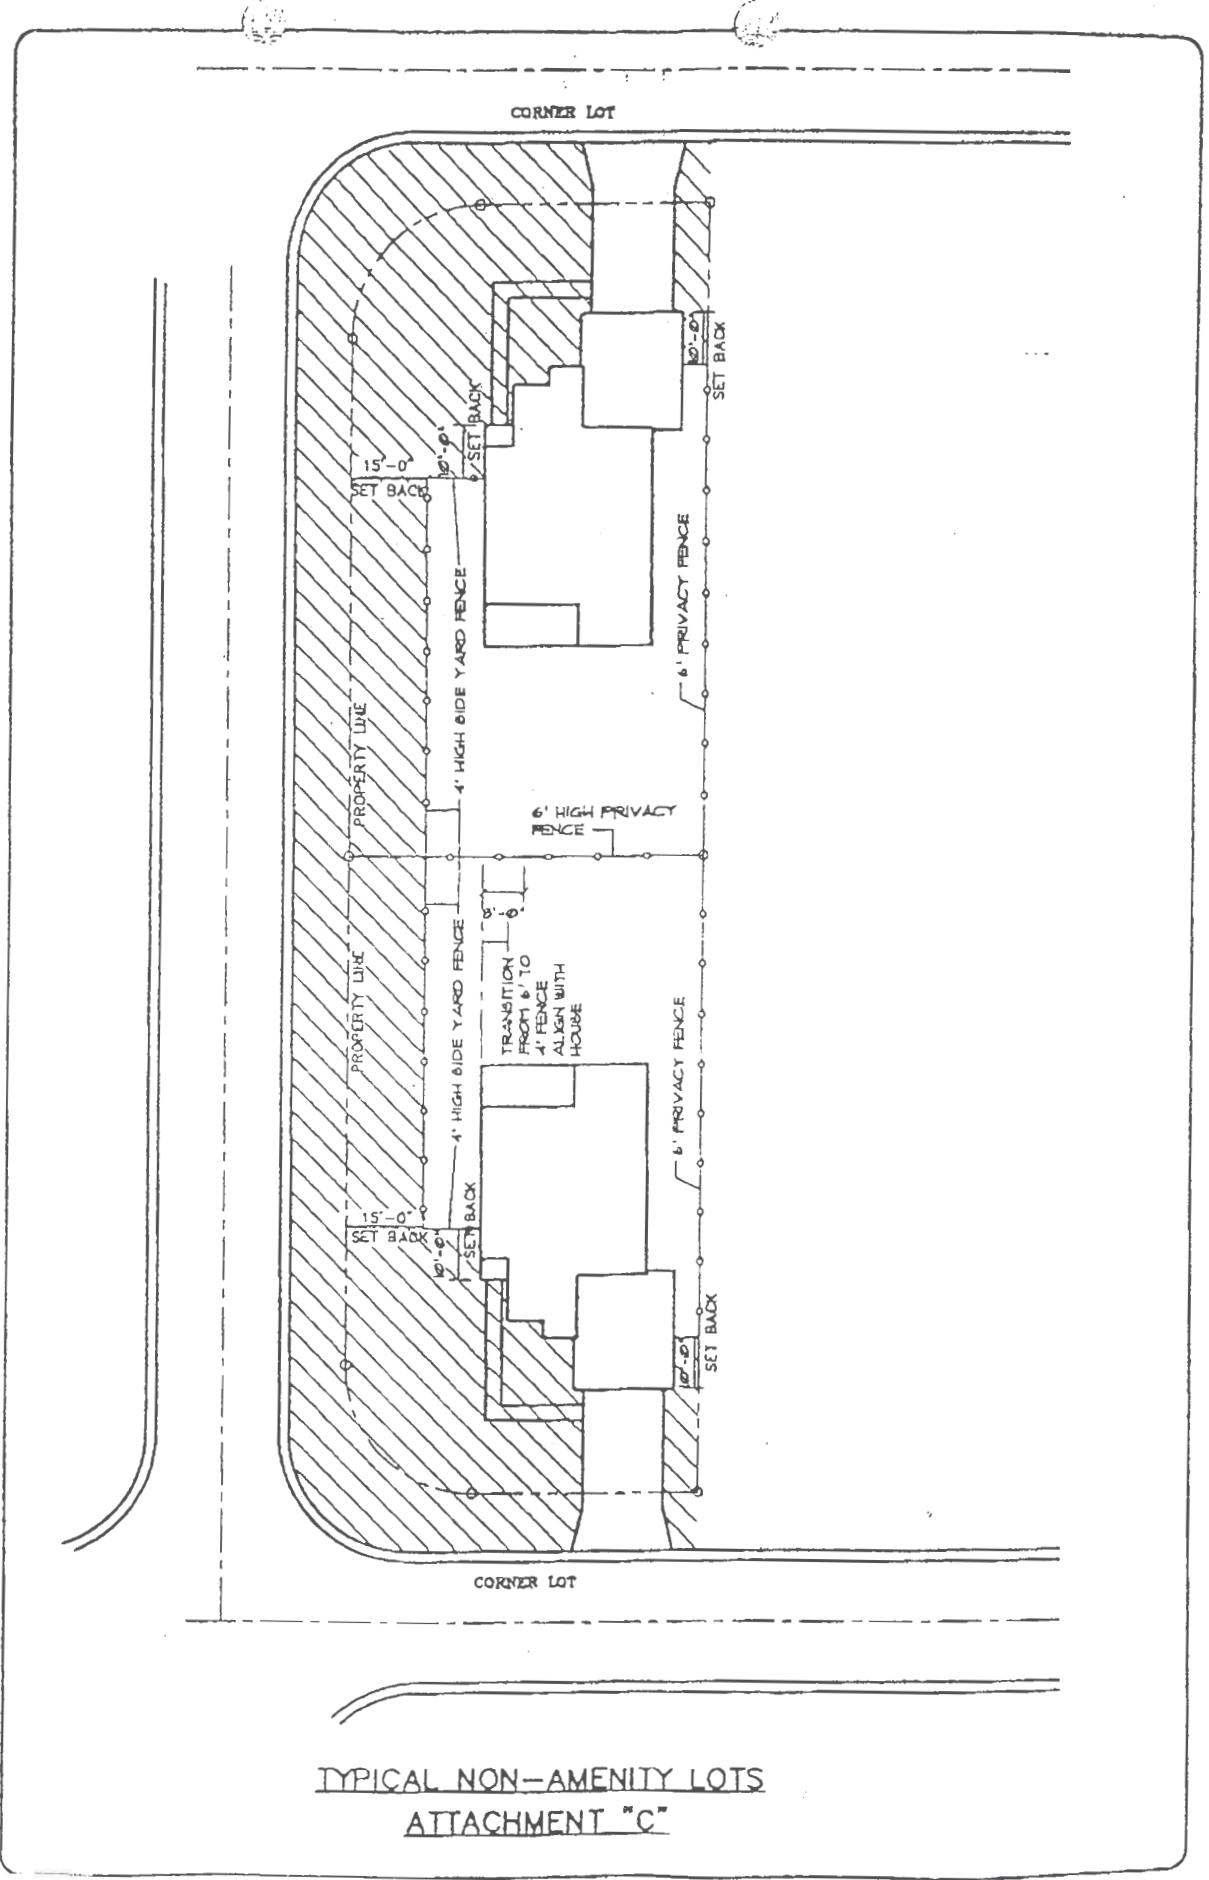

TYPICAL NON-AMENITY LOTS
ATTACHMENT "C"

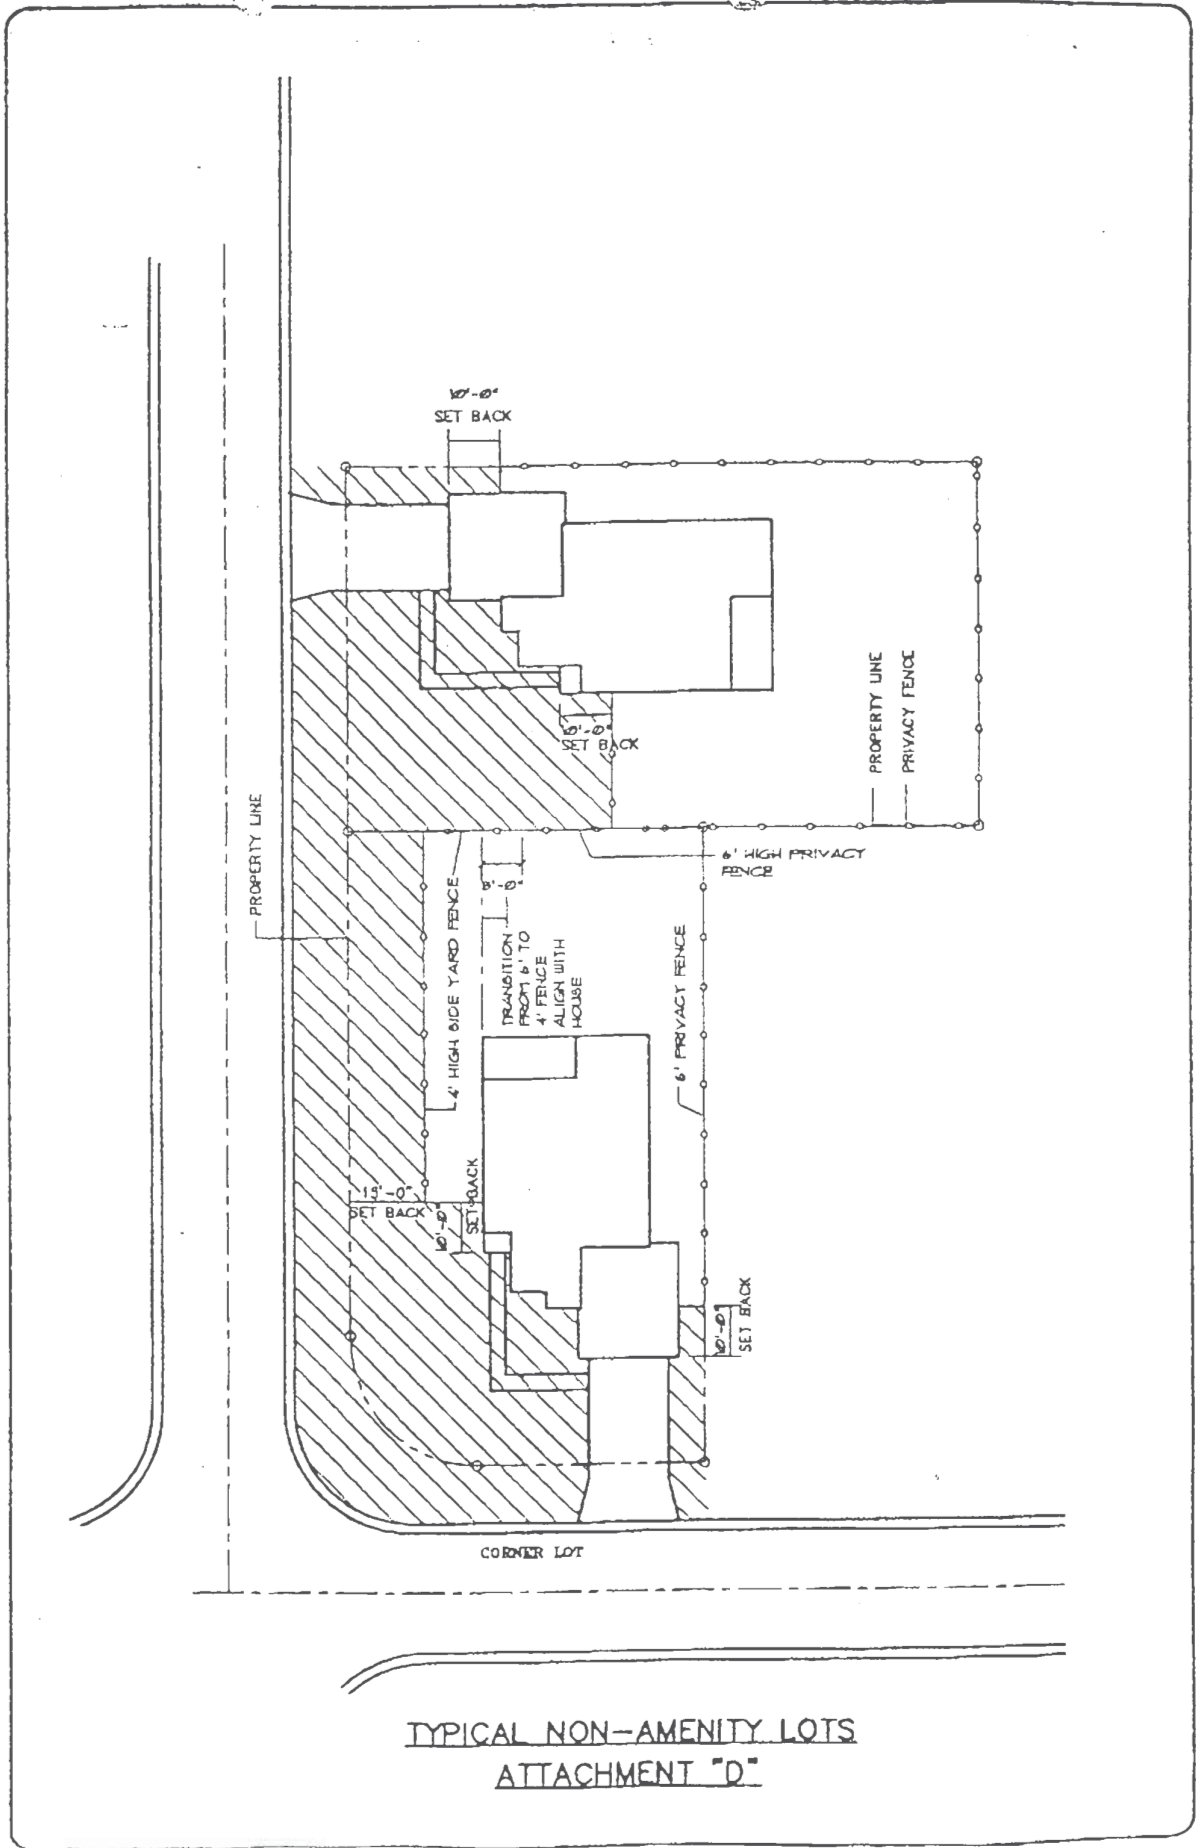

TYPICAL NON-AMENITY LOTS
 ATTACHMENT "D"

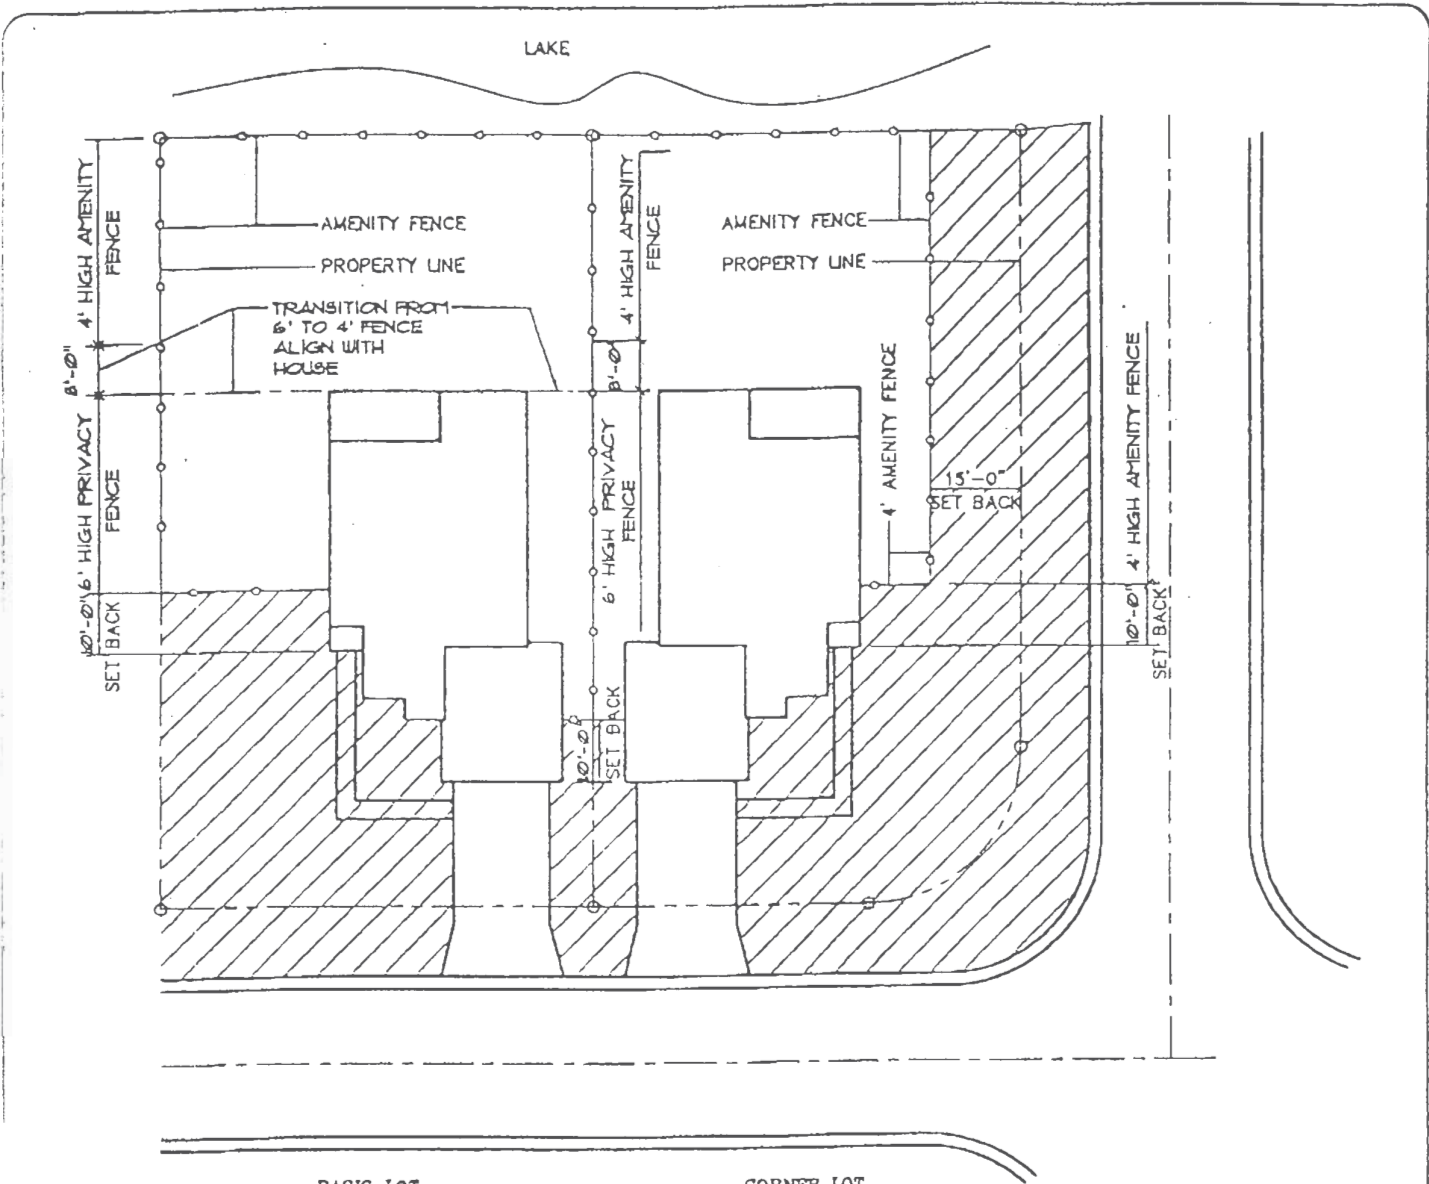


BASIC LOT


CORNER LOT

TYPICAL AMENITY LOTS

ATTACHMENT "E"

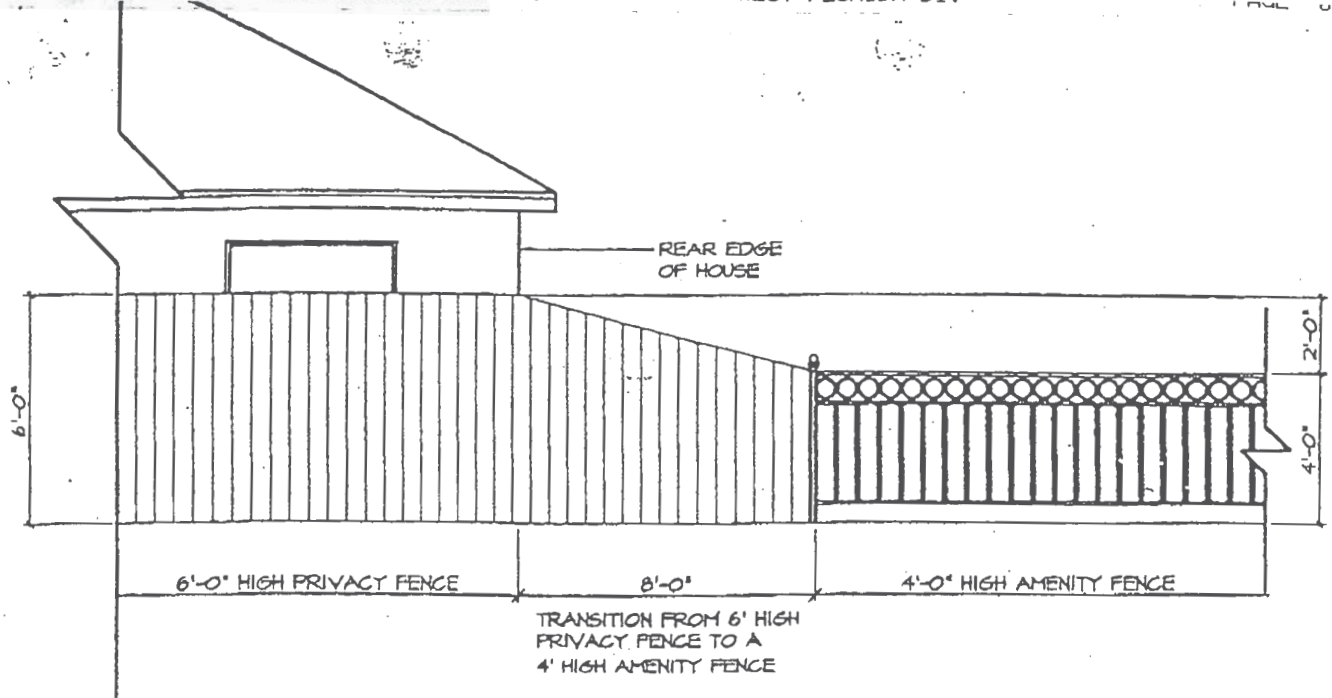

TRANSITION FROM 6' HIGH PRIVACY FENCE TO A 4' AMENITY FENCE

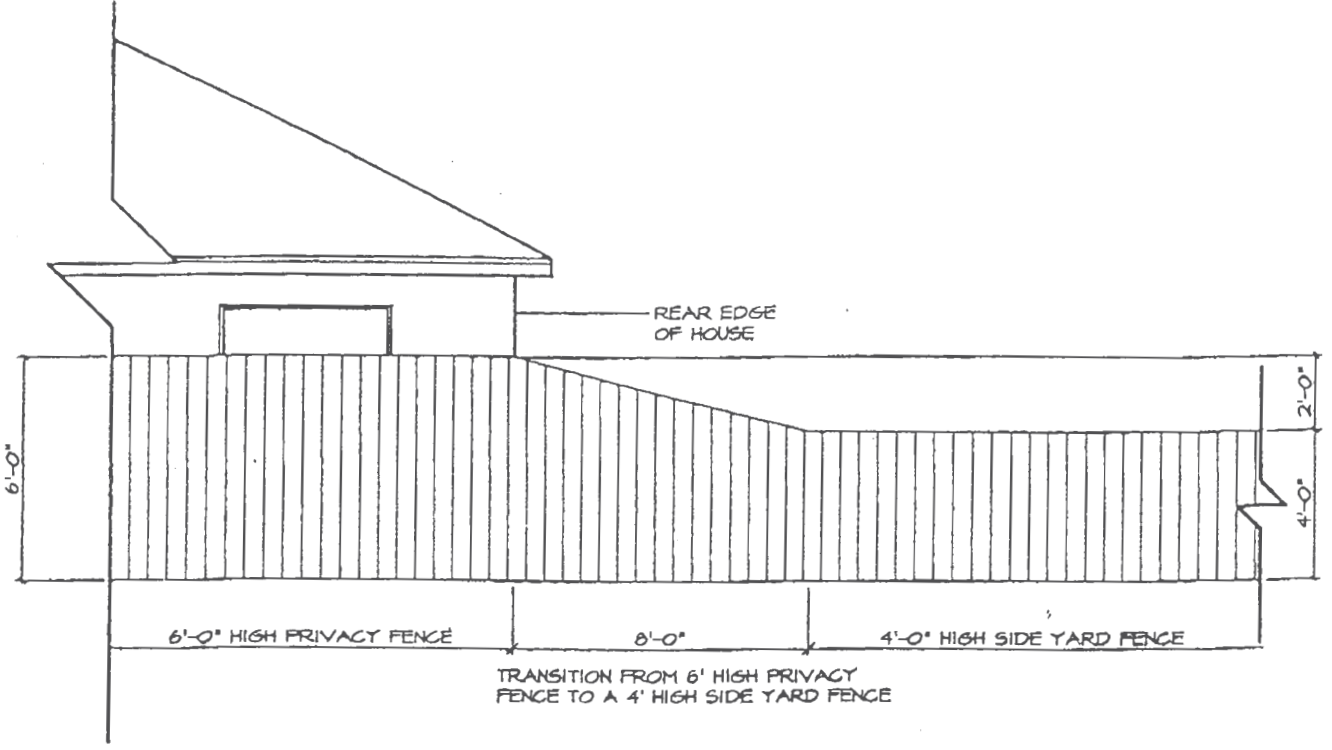

TRANSITION FROM 6' HIGH PRIVACY FENCE TO A 4' HIGH SIDE YARD FENCE

ATTACHMENT "F"